

4/14/2007



Scale:

Scale in Feet
0 50 100



Legend:

— Potential ROW Line
- - - Potential Construction Easement

— GIS Property Boundaries
— ROW/Deer Fence
— Sidewalk

— Concrete Barrier
— Retaining Wall
— Raised Median


— Historic Properties and Buildings
- - - Adverse Effect Historic Properties and Buildings
Relocations


Potential Relocations
Historic Canals and Ditches
Waters of the U.S.

— Cut Line
- - - Fill Line


Figure A-07

Proposed Action

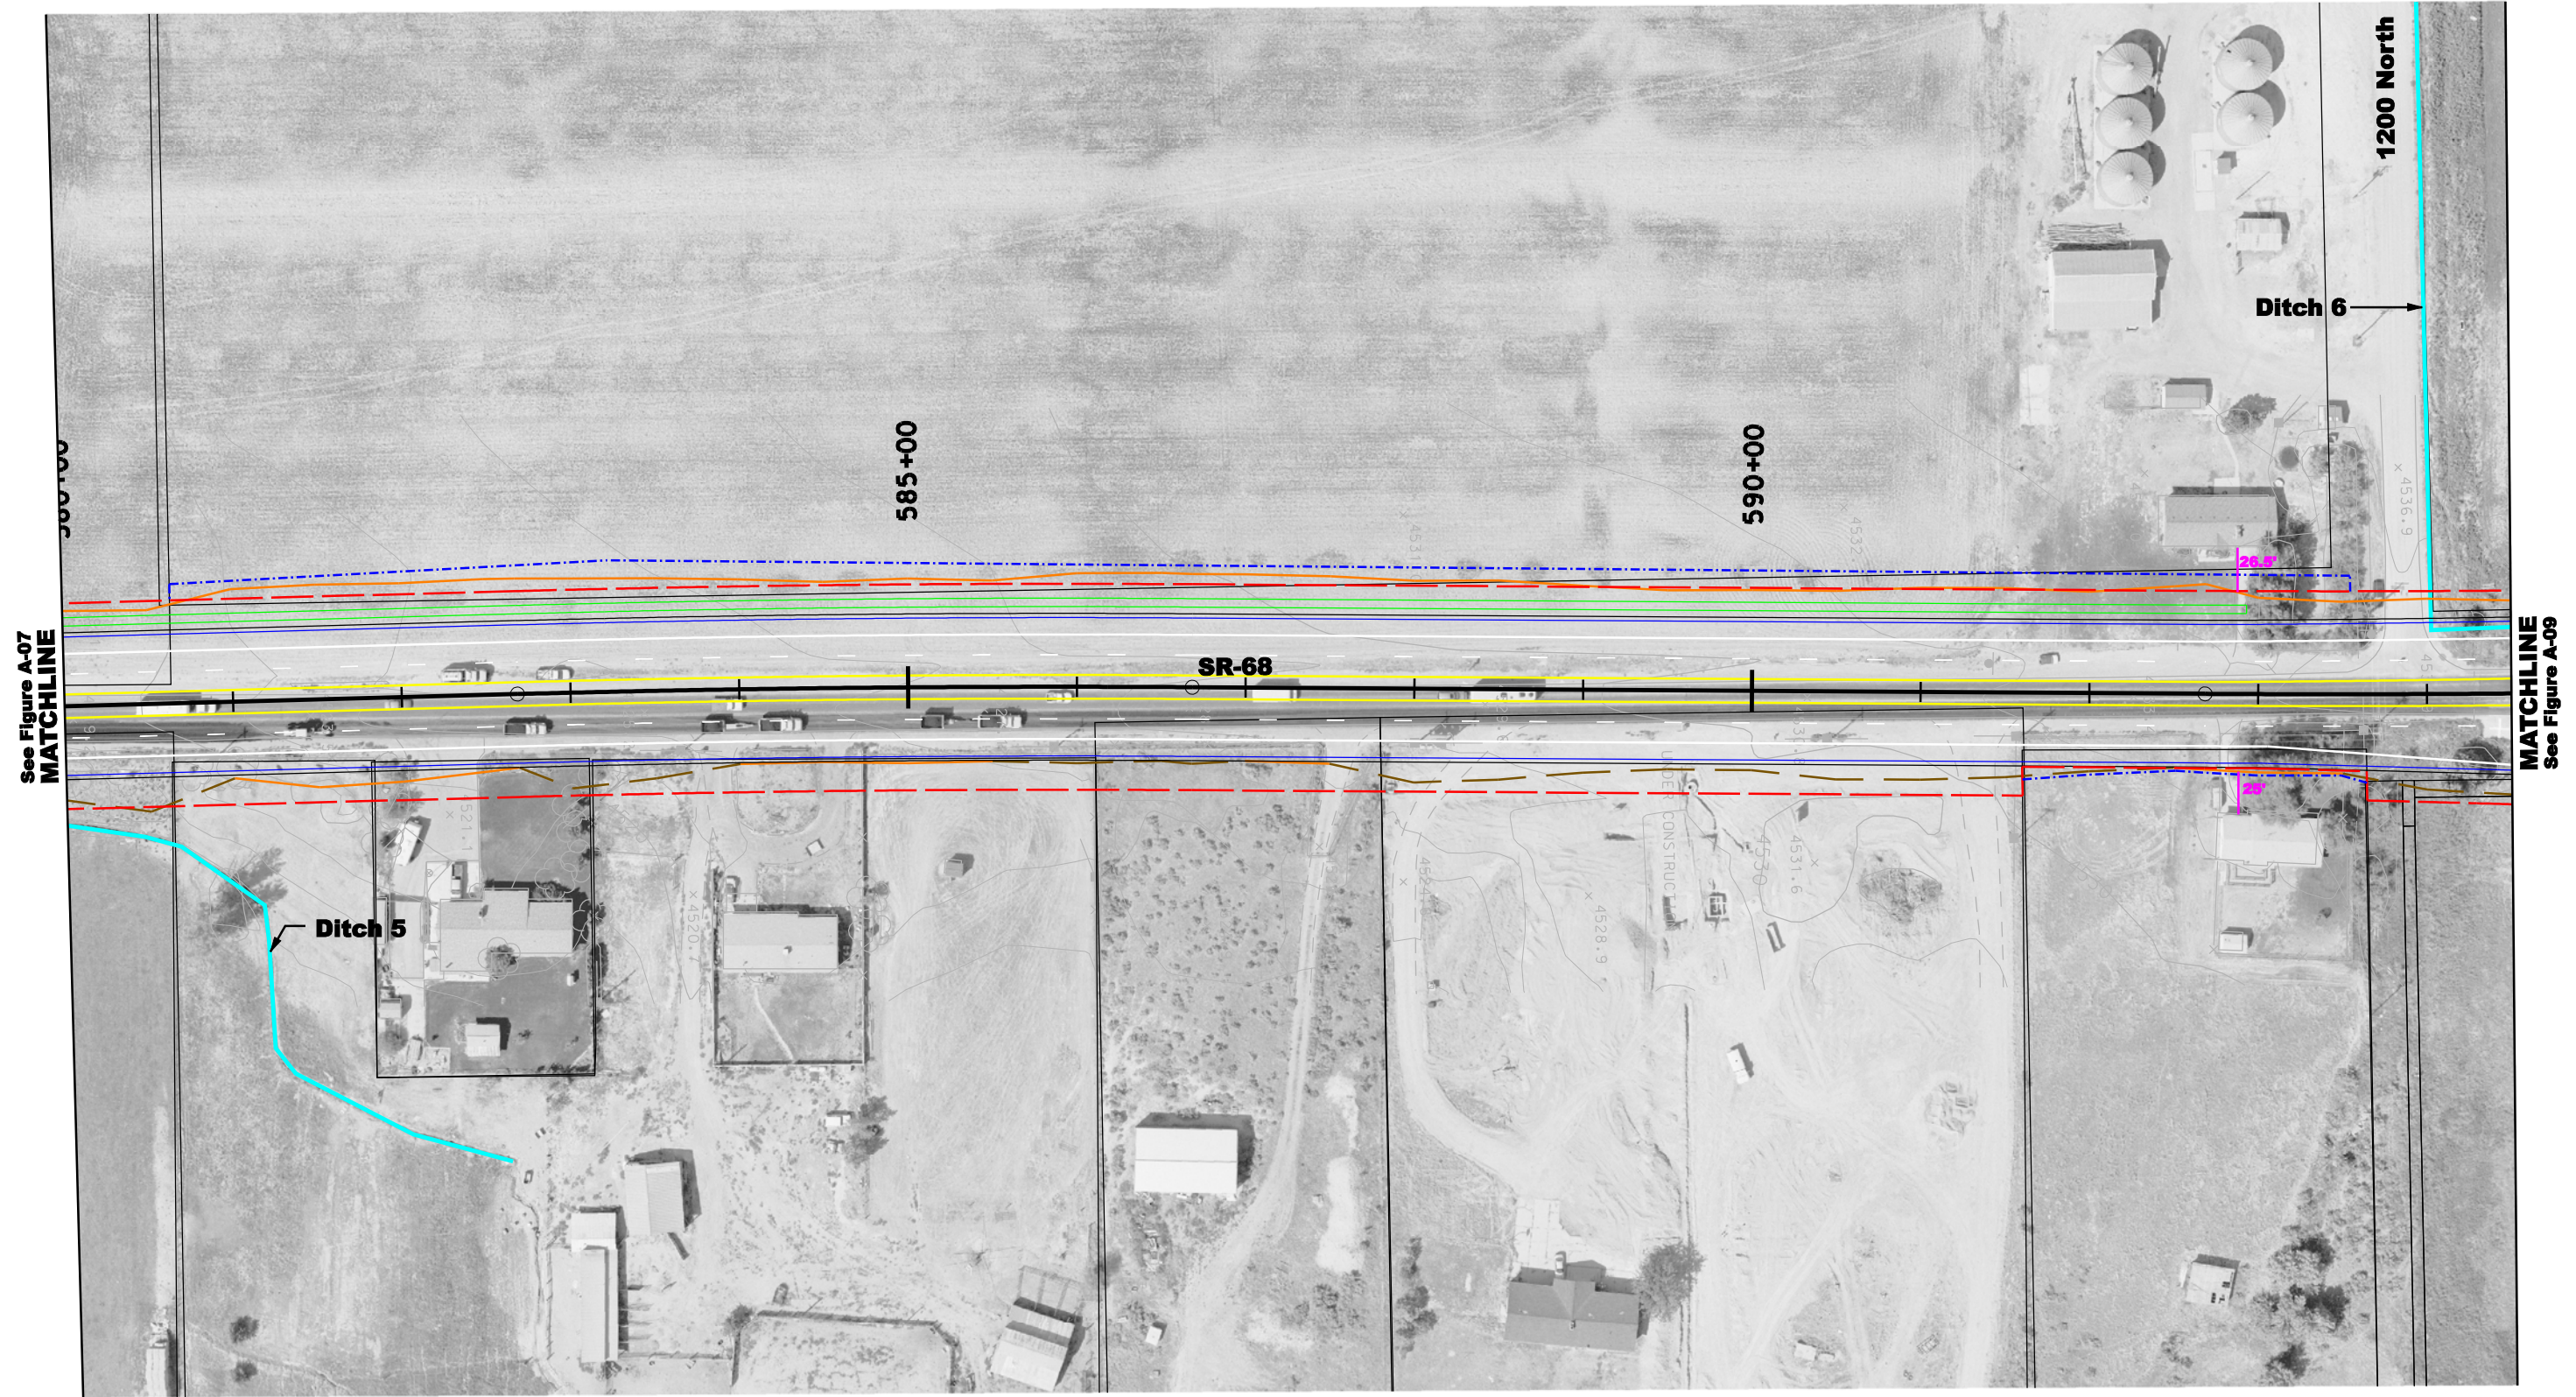



Scale: 0 50 100
Scale in Feet




Legend:

— Potential ROW Line	— GIS Property Boundaries	— Concrete Barrier	— Historic Properties and Buildings	— Potential Relocations	— Cut Line
— Potential Construction Easement	— ROW/Deer Fence	— Retaining Wall	— Adverse Effect Historic Properties and Buildings	— Historic Canals and Ditches	— Fill Line
	— Sidewalk	— Raised Median	— Relocations	— Waters of the U.S.	

Figure A-08

Proposed Action


4/14/2007

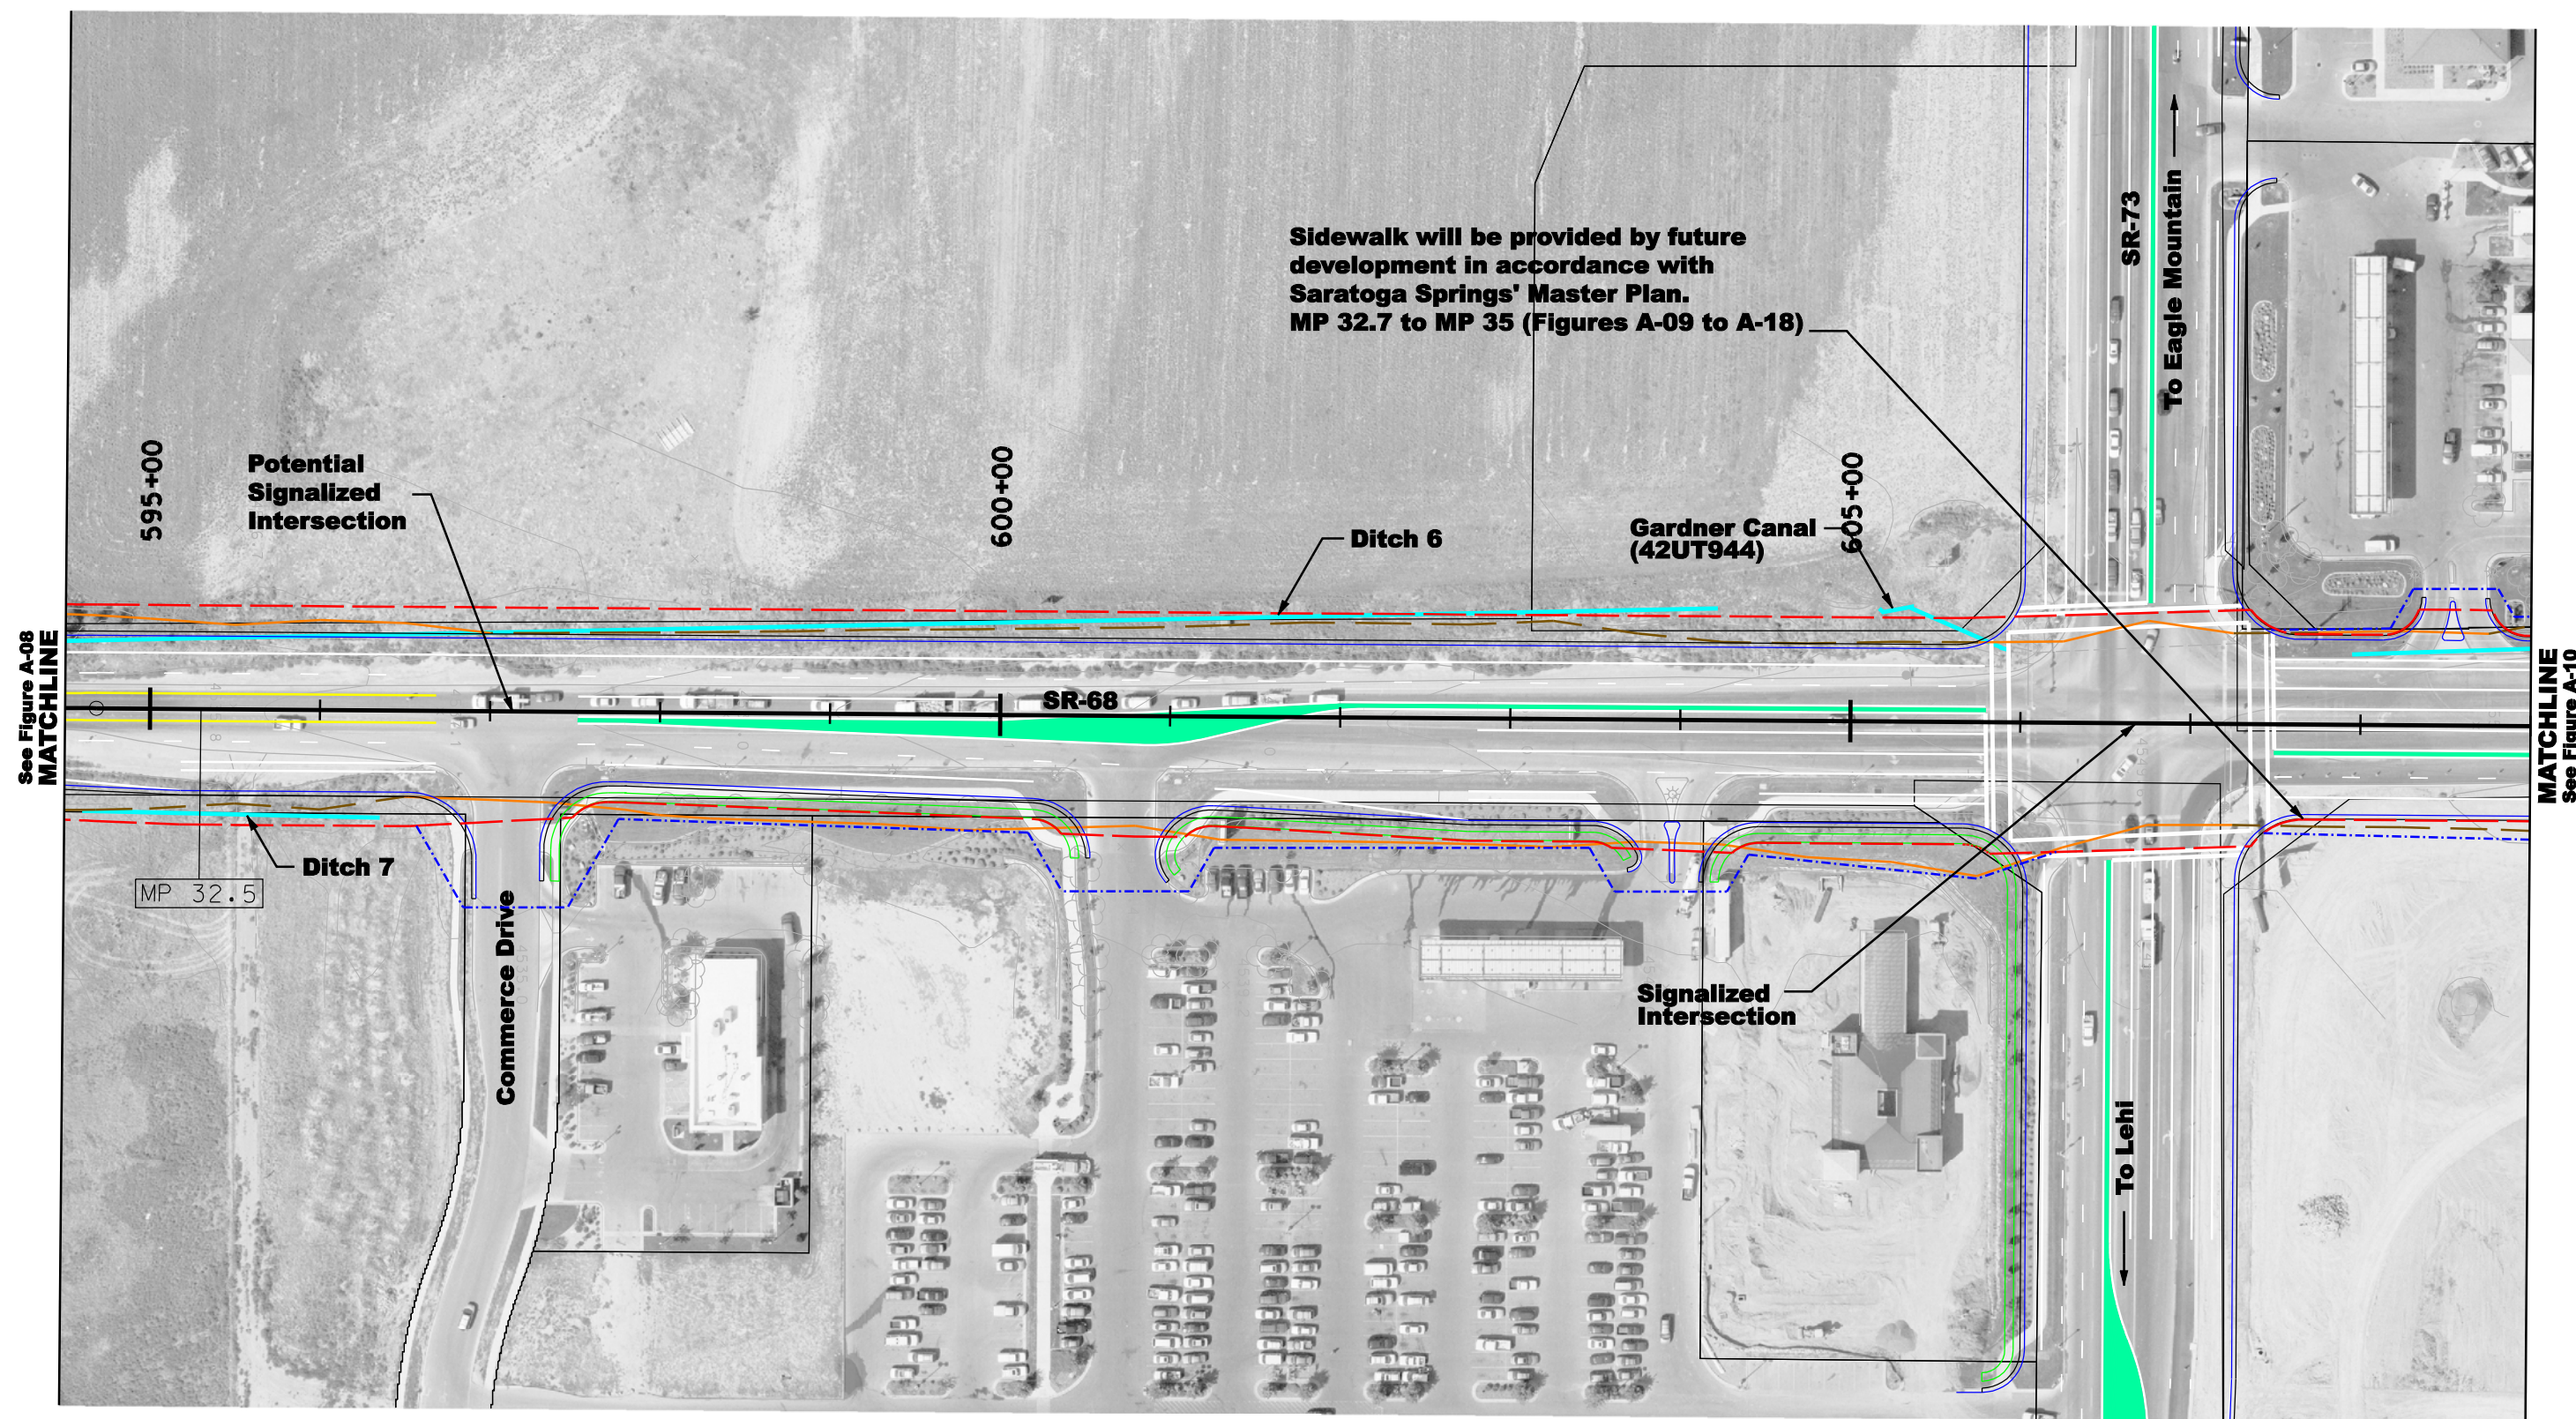

4/14/2007



Scale:

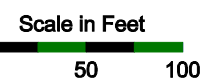

Legend:

— Potential ROW Line	— GIS Property Boundaries	— Concrete Barrier	— Historic Properties and Buildings	— Potential Relocations	— Cut Line
— Potential Construction Easement	— ROW/Deer Fence	— Retaining Wall	— Adverse Effect Historic Properties and Buildings	— Historic Canals and Ditches	— Fill Line
	— Sidewalk	— Raised Median	— Relocations	— Waters of the U.S.	

Figure A-09

Proposed Action